




FRONT ELEVATION




SIDE ELEVATION



SIDE ELEVATION

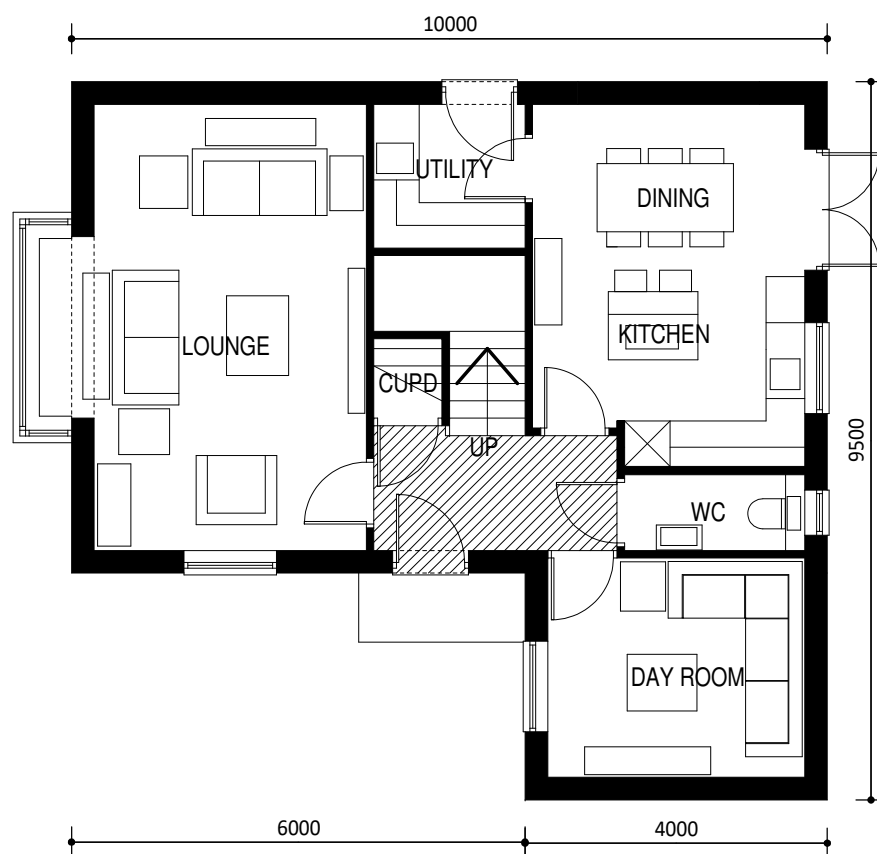

PROPOSED GROUND FLOOR PLAN

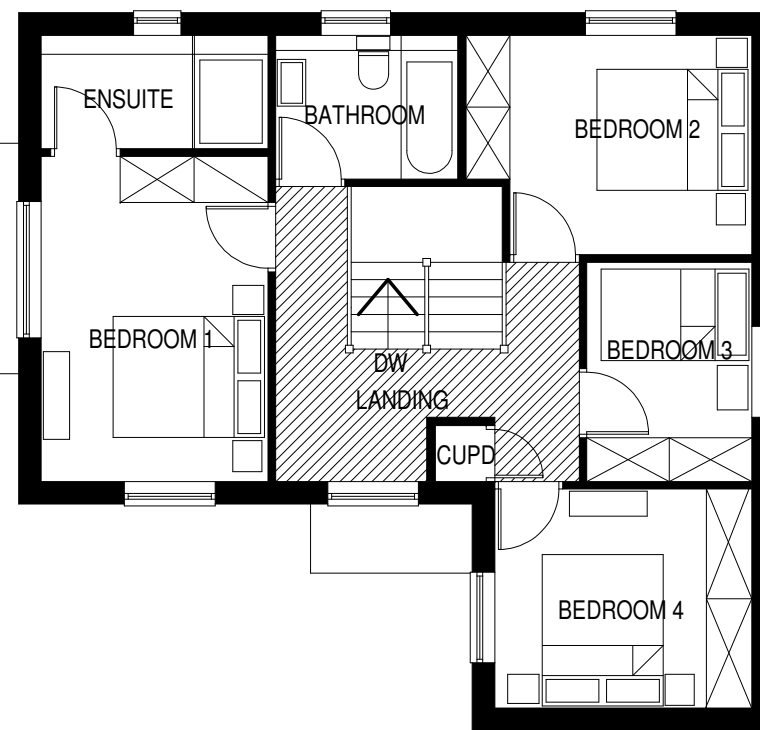

PROPOSED FIRST FLOOR PLAN



REAR ELEVATION

CLIENT: A TRAVES & SON LTD


DRAWING TITLE: PLANNING DRAWING PLOT 2

PROJECT: PROPOSED REDEVELOPMENT OF SLAUGHTER HOUSE MAIN STREET ESCRICK YO19 6TP

DRAWING No: 022 / 059 / PDP2

DRAWING DATE: DECEMBER 2022

DRAWN BY: IKB SCALE: 1: 100 @ A3

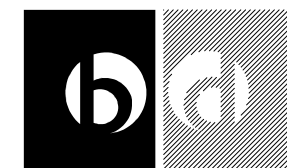

BARRATON
DESIGN STUDIO

BARRATON DESIGN STUDIO
PATHWAYS
WHIPHILL TOP LANE
BRANTON
DONCASTER
SOUTH YORKSHIRE
DN3 3PQ

TEL: MOBILE 07710 737375
EMAIL: ian@barratondesign.com

