
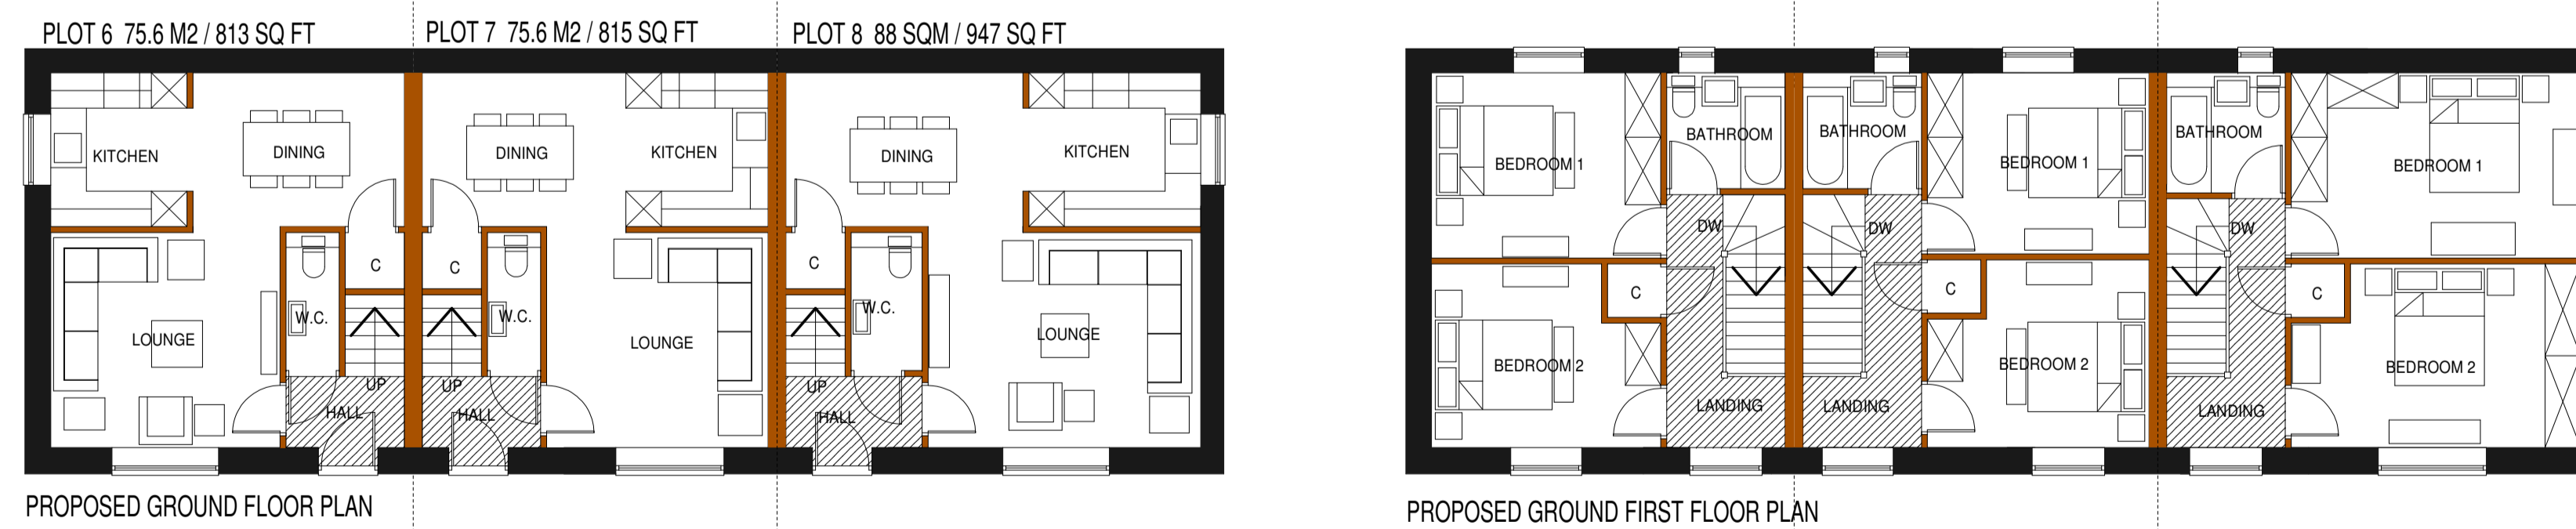


PROPOSED GROUND FLOOR PLAN  
 PROPOSED FIRST FLOOR PLAN  
 PLOT 1 3 BEDROOM DETACHED COTTAGE CONVERSION 91 M2 / 979 SQ FT

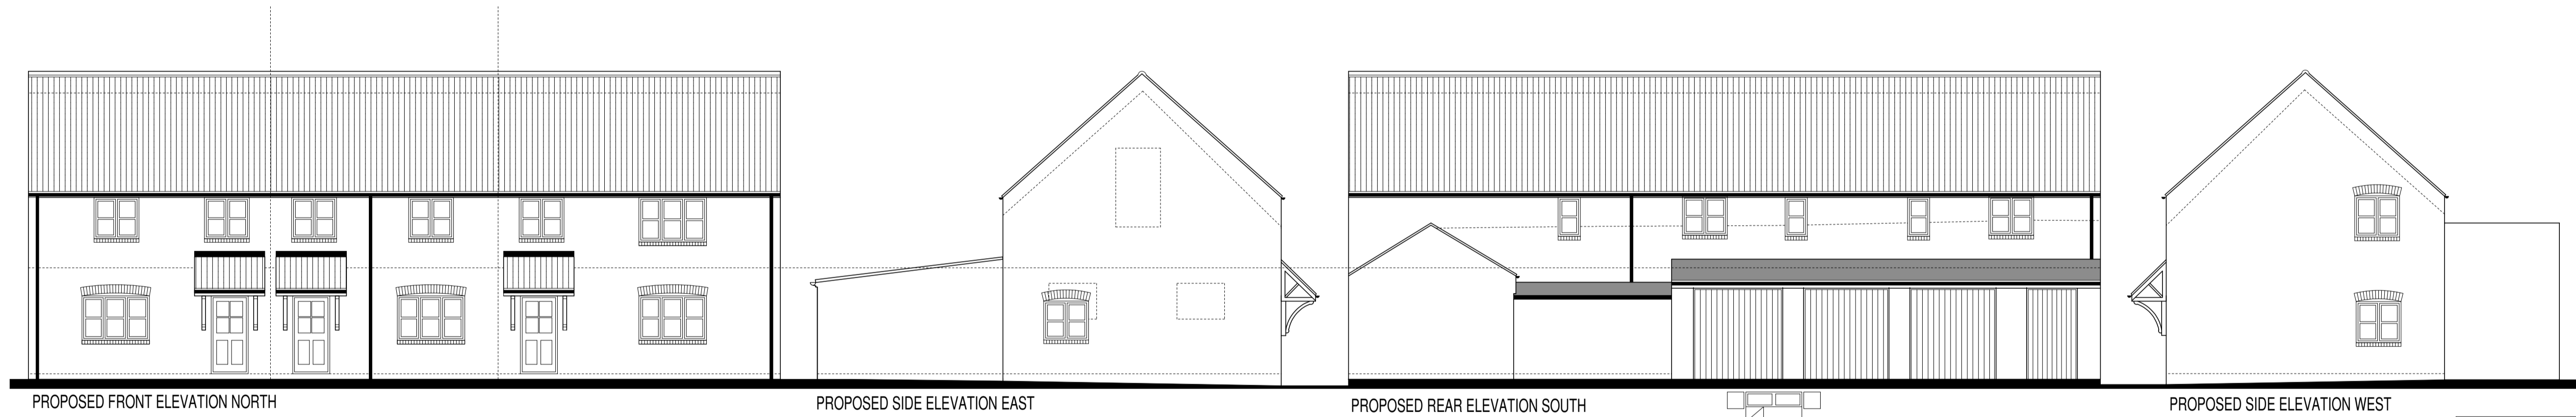


PLOT 6 75.6 M2 / 813 SQ FT  
 PLOT 7 75.6 M2 / 815 SQ FT  
 PLOT 8 88 SQM / 947 SQ FT  
 PROPOSED GROUND FLOOR PLAN  
 PROPOSED GROUND FIRST FLOOR PLAN  
 PLOTS 6 TO 8 2 BEDROOM TERRACED COTTAGES CONVERSION 91 M2 / 979 SQ FT

CLIENT  
 A TRAVES & SON LTD  
 DRAWING TITLE  
 CONVERSIONS PLOT 1 & 6 TO 8  
 PROJECT  
 PROPOSED REDEVELOPMENT OF  
 SLAUGHTER HOUSE  
 MAIN STREET  
 ESCRICK  
 YO19 6TP

DRAWING No.  
 022 / 059 / PDC

DRAWING DATE  
 DECEMBER 2022

DRAWN BY  
 IKB SCALE  
 1:100 @ A1

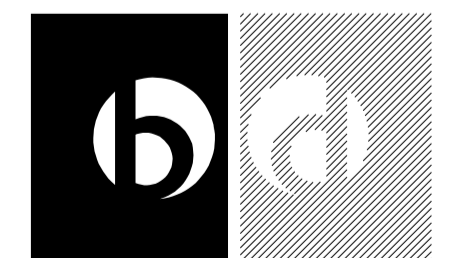

**BARRATON**  
 DESIGN STUDIO

BARRATON DESIGN STUDIO  
 PATHWAYS  
 WHIPHILL TOP LANE  
 BRANTON  
 DONCASTER  
 SOUTH YORKSHIRE  
 DN2 5PQ  
 TEL: MOBILE 07719 737375  
 EMAIL: [ian@barratondesign.com](mailto:ian@barratondesign.com)

