




FRONT ELEVATION




SIDE ELEVATION




REAR ELEVATION

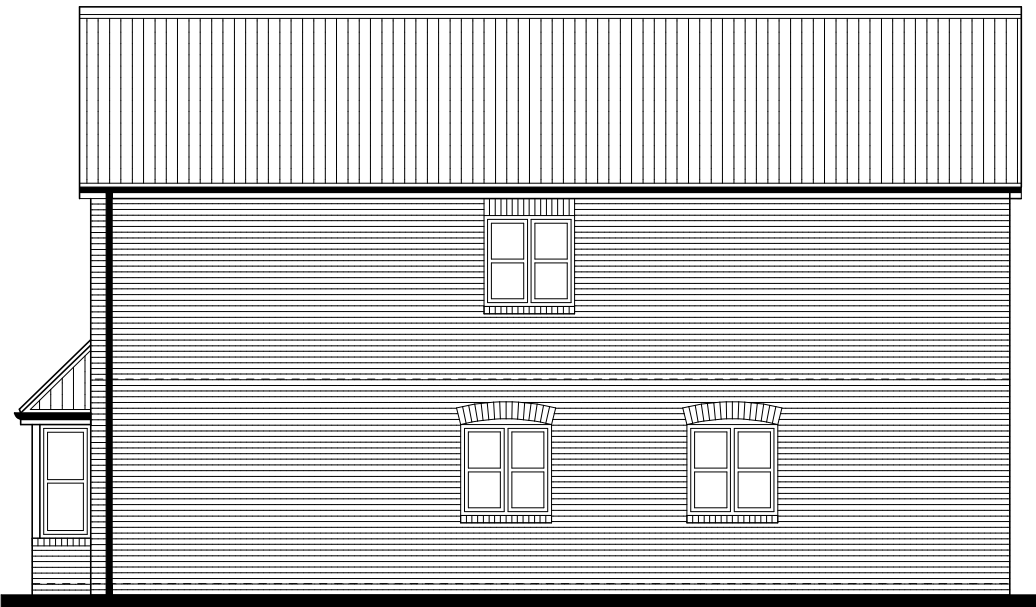

SIDE ELEVATION

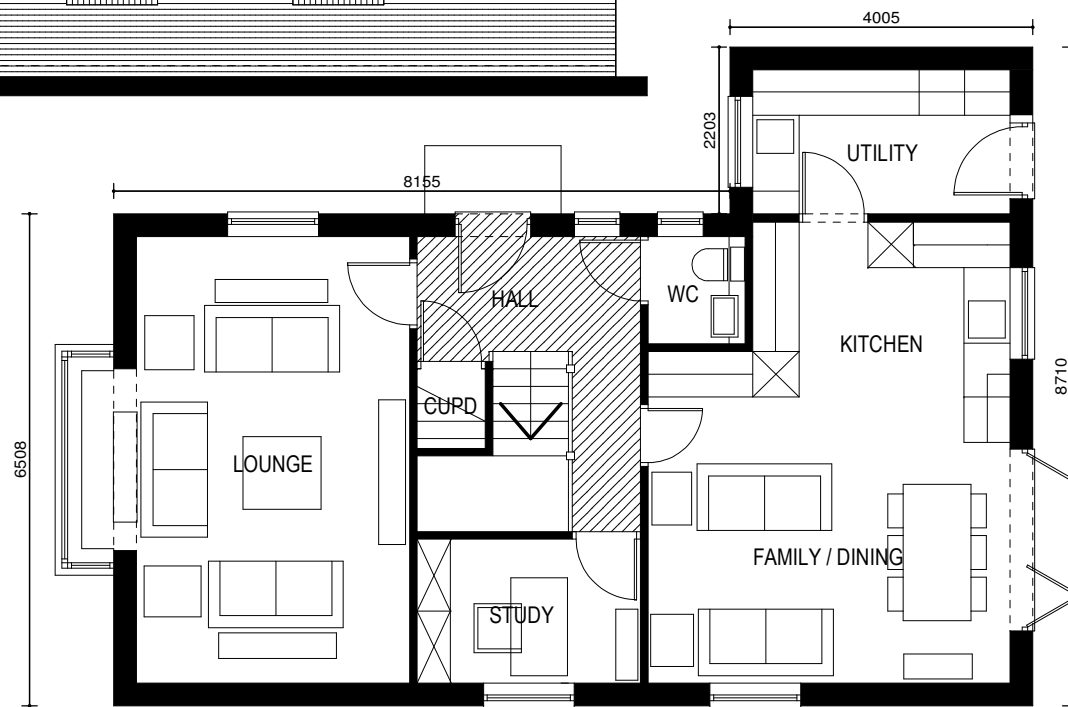

PROPOSED GROUND FLOOR PLAN

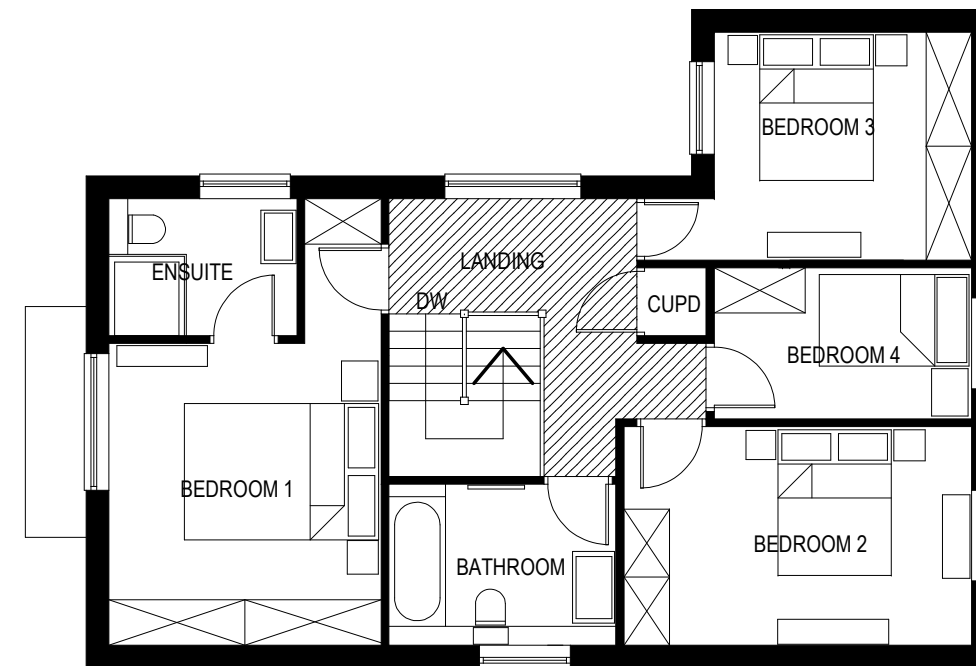

PROPOSED FIRST FLOOR PLAN  
PLOT 5 149.4 M2 / 1608 SQ FT

REVISIONS

FEBRUARY 2023 REV A WINDOWS CORRECTED ON SIDE ELEVATION TO MATCH FLOOR PLANS

CLIENT A TRAVES & SON LTD

DRAWING TITLE PLANNING DRAWING PLOT 5

PROJECT: PROPOSED REDEVELOPMENT OF SLAUGHTER HOUSE MAIN STREET ESCRICK YO19 6TP

DRAWING NO: 022 / 059 / PDP5 / A

DRAWING DATE FEBRUARY 2023

DRAWN BY: IKB SCALE: 1:100 @ A3



**BARRATON**  
DESIGN STUDIO

BARRATON DESIGN STUDIO  
PATHWAYS  
WHIPHILL TOP LANE  
BRANTON  
DONCASTER  
SOUTH YORKSHIRE  
DN3 3PQ

TEL: MOBILE 07710 737375  
EMAIL: ian@barratondesign.com

