



North

Yorkshire County Council

Your ref:

Our ref: NY/7/ESCRICK(T)/GD/JS

LAGAN NO:

Contact: Glen Donaldson

Nigel Smith

Area Manager,
Highways and Transportation
Area 7 Selby Office
Canal Road
Selby
North Yorkshire YO8 OAG

Tel: 0845 3669 507

Fax: 01757 701478

E-mail:

Area7.Selby@northyorks.gov.uk

www.northyorks.gov.uk

13 August 2014

Mrs L Reader
Clerk to the Parish Council
19 Dower Chase
Escrick
North Yorkshire
YO19 6JH

Dear Mrs Reader,

PROPOSAL TO MAKE AN ORDER UNDER THE ROAD TRAFFIC REGULATION ACT 1984

For: WAITING PROHIBITED 8AM TO 5PM MONDAY TO FRIDAY (INCLUSIVE) ON SCHOOL ENTRANCE MARKINGS & WAITING PROHIBITED AT ALL TIMES WITH EXEMPTIONS

At the following location: Main Street and Escrick Park Gardens, Escrick

In accordance with the procedures approved by the Highways & Transportation Committee I am required to formally consult with all interested Parties on the above proposal. Attached is a Plan (MSE1, MSE2, MSE3 & EPG1), Schedule & Statement of Reasons which illustrate and describe the details to be included in the proposed Order.

A response is requested within 21 days from the date this letter giving approval of, or objection to, the proposal and any observations you wish to make on behalf of the body you represent.

I look forward to your reply.

Yours sincerely

Glen Donaldson
Project Engineer

Enc: Drawing number: MSE1, MSE2, MSE3 & EPG1 plan

NORTH YORKSHIRE COUNTY COUNCIL

Proposed Waiting Restrictions

Main Street and Escrick Park Gardens, Escrick

Statement of Reasons for proposing to make the Orders

The proposals to introduce School Keep Clear restrictions are in response to requests made by the Parish Council and local residents that parking along Leeds Road and Union Lane can cause problems of:-

1. Obstruction
2. Visibility
3. Safety

North Yorkshire County Council therefore proposes Waiting Restrictions:-

- a) for avoiding danger to persons or other traffic using the road or any other road or for preventing the likelihood of any such danger arising
- b) for facilitating the passage on the road or any other road of any class of traffic (including pedestrians)

WAITING PROHIBITED 8AM TO 5PM MONDAY TO FRIDAY (INCLUSIVE) ON SCHOOL ENTRANCE MARKINGS



<u>Town</u>	<u>Street</u>	<u>Side of Road</u>	<u>From</u>	<u>To</u>
Escrick	Main Street	South West	From the projected north western property boundary line of No 1 Main Street	South East for 25.56 metres

WAITING PROHIBITED AT ALL TIMES WITH EXEMPTIONS

<u>Town</u>	<u>Street</u>	<u>Side of Road</u>	<u>From</u>	<u>To</u>
Escrick	Main Street	South West	From the Park Gates	North West for 71 metres.
Escrick	Escrick Park Gardens	Both sides	From its junction with Main Street	South West for 8 metres.
Escrick	Main Street	Both sides	From its junction with Carr Lane	North West for 30 metres

MAIN STREET

**PROPOSED
SCHOOL KEEP CLEAR
MONDAY TO FRIDAY
8AM - 5PM**

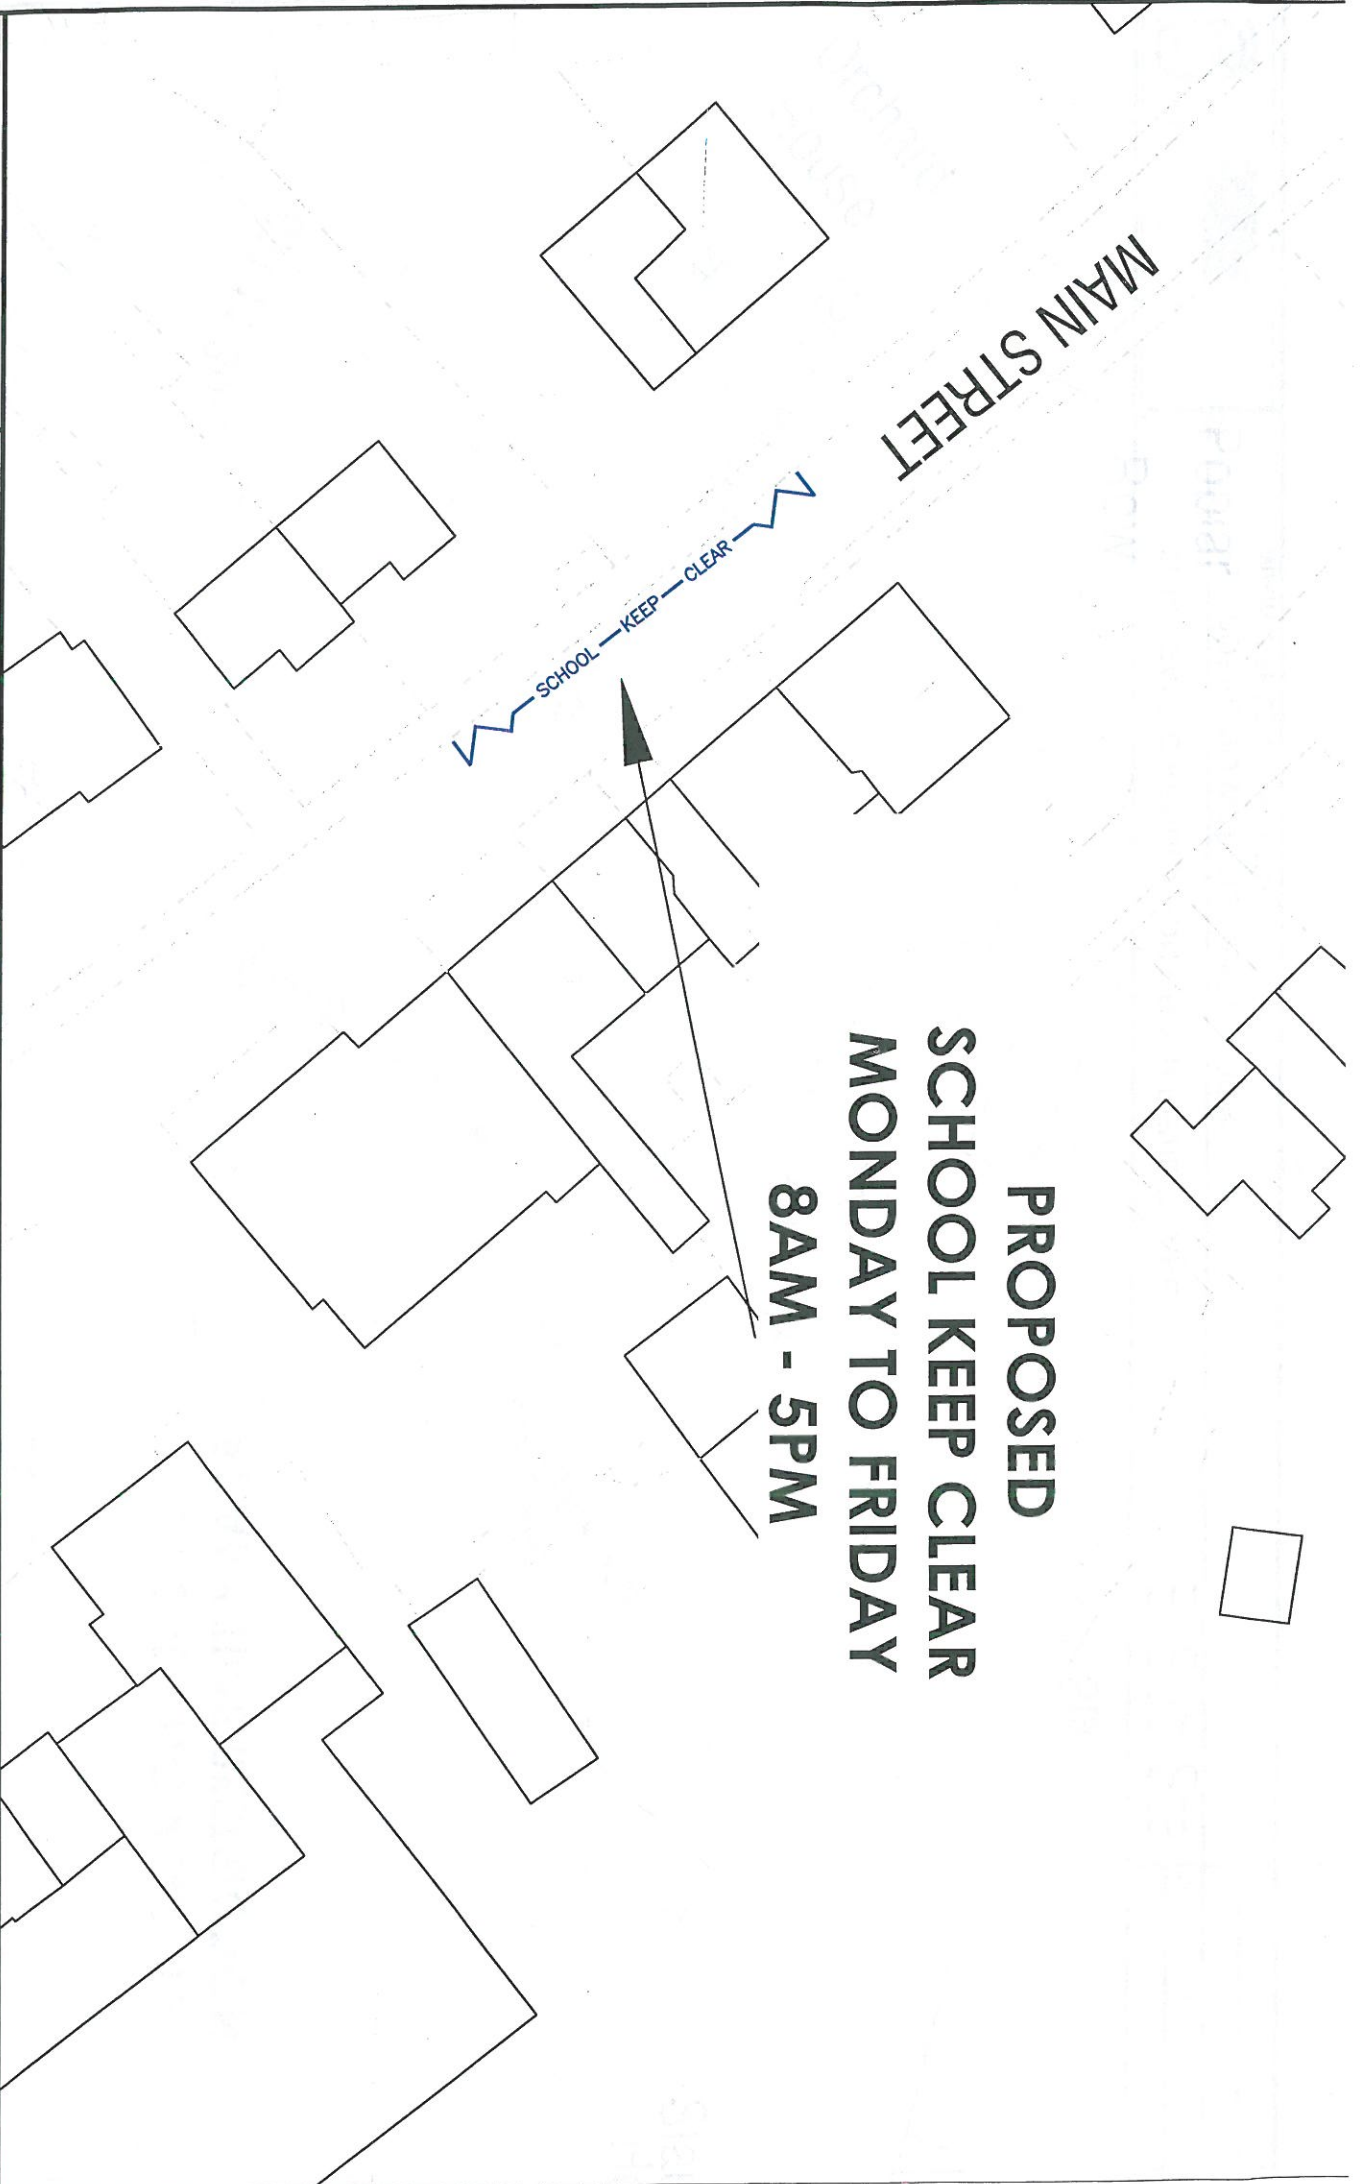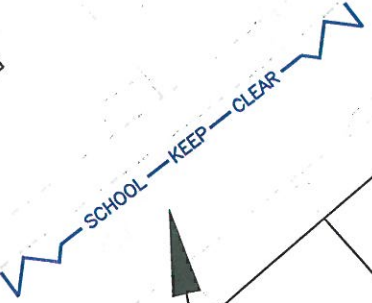

NORTH YORKSHIRE COUNTY COUNCIL,
Business and Environmental Services
Corporate Director: - David Bove



PROJECT:

2014 TRAFFIC REGULATION ORDER REVIEW - AREA 7

DRAWING TITLE:


**PROPOSED SCHOOL KEEP CLEAR RESTRICTIONS
MAIN STREET, ESCRICK**

AREA: AREA 7

DATE: FEB 2014

SCALE: NTS

DRAWING No.: A7-TM-GD-WSE1

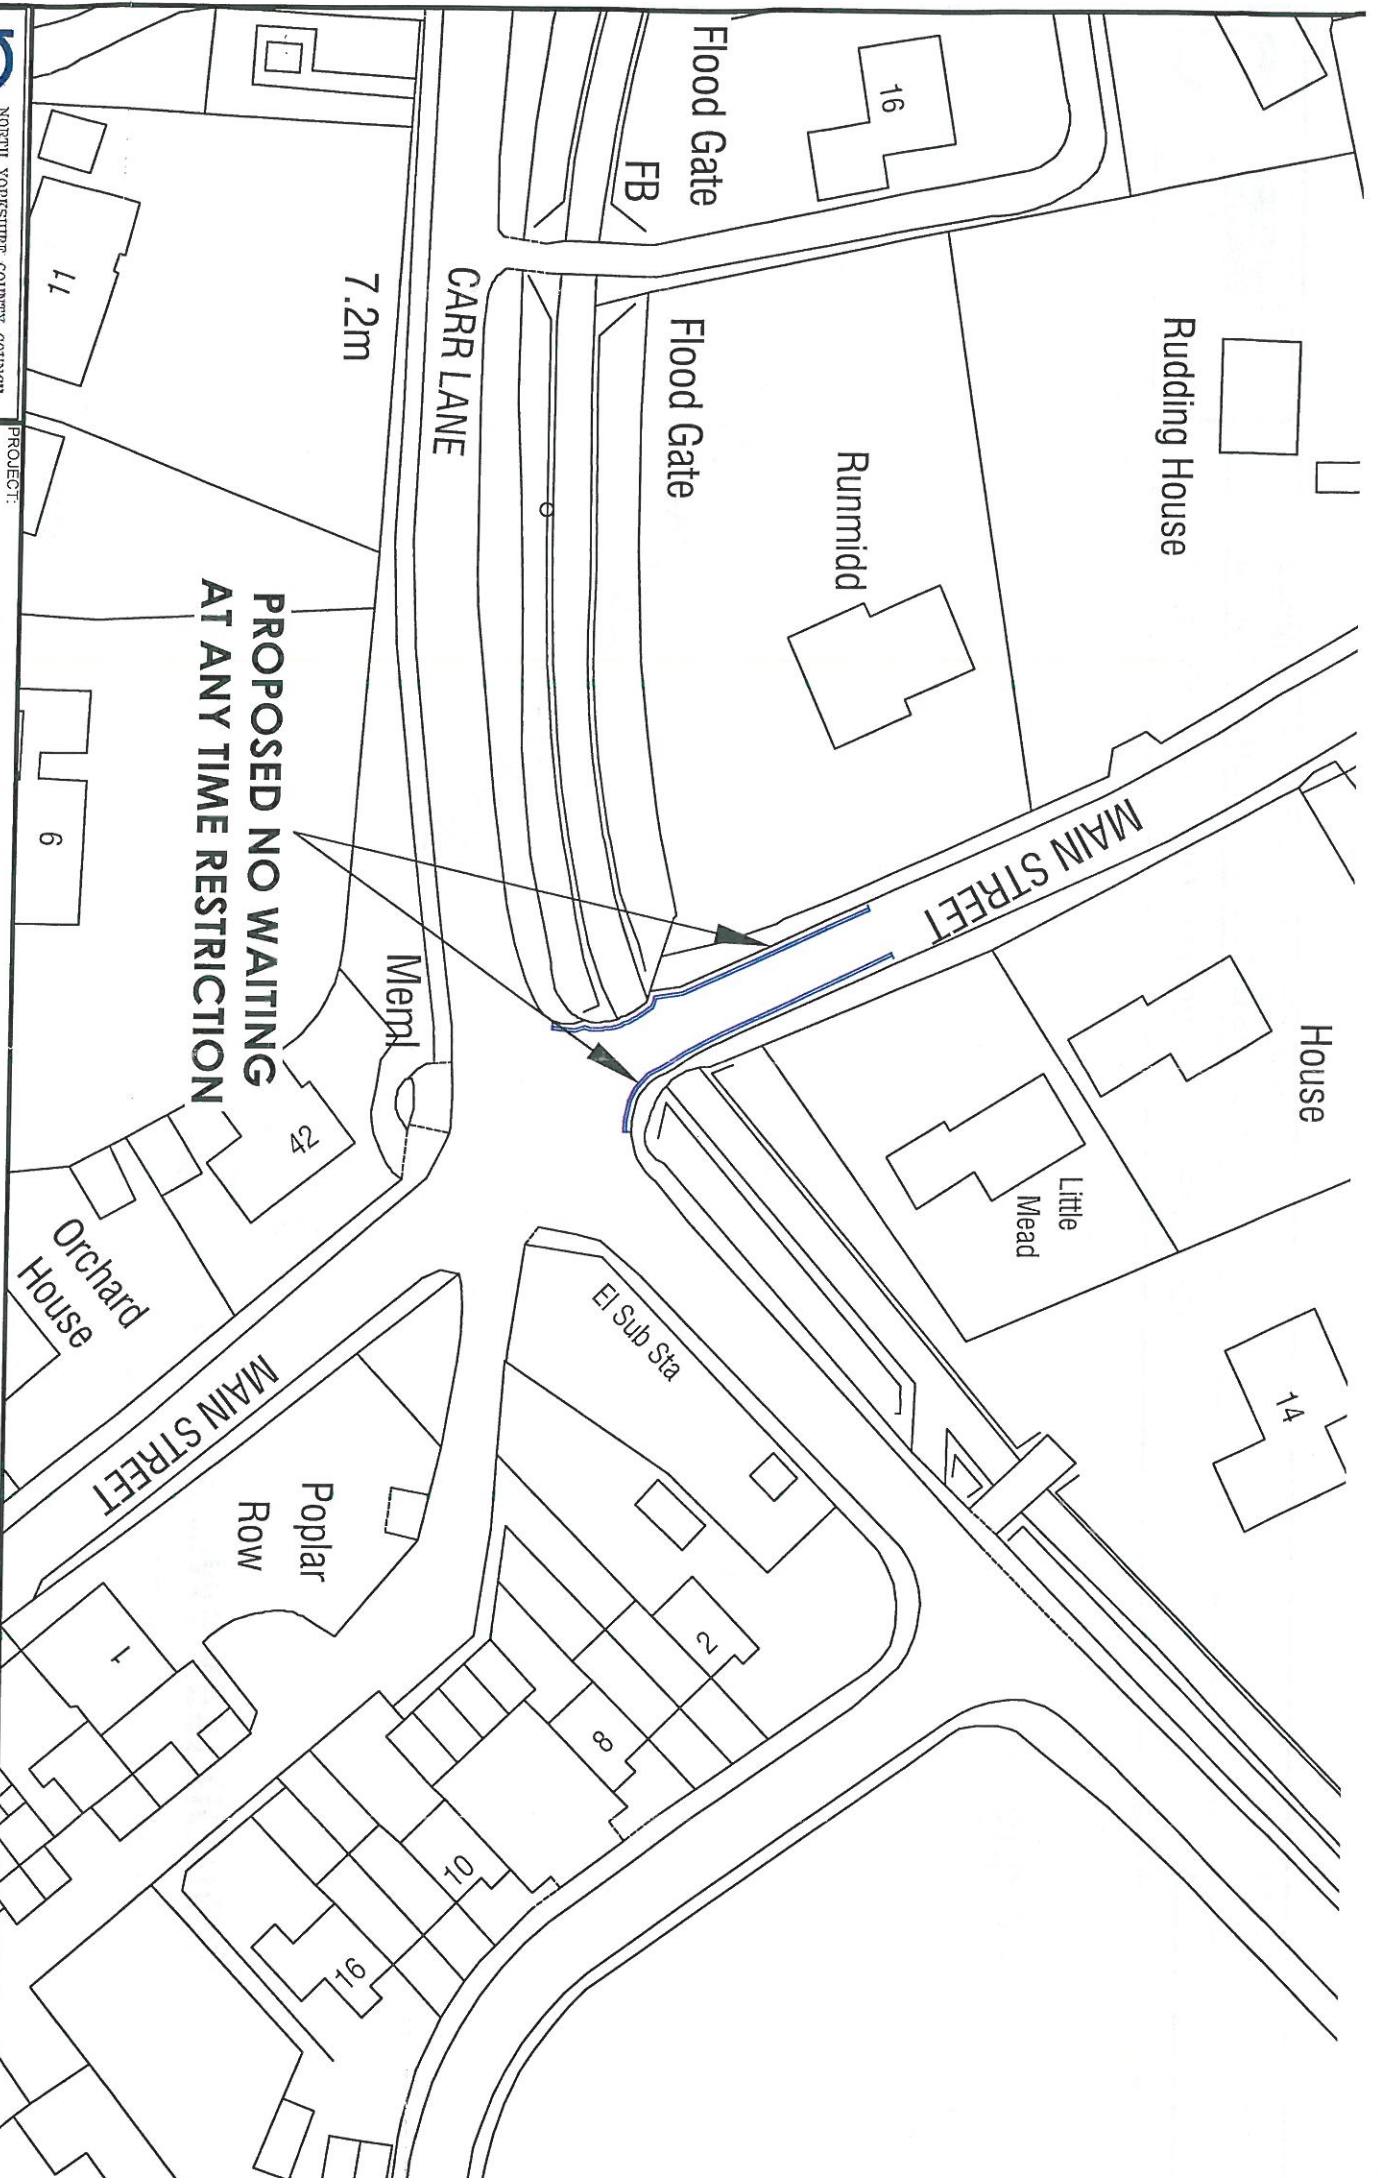

**PROPOSED NO WAITING
AT ANY TIME RESTRICTION**



PROJECT:

2014 TRAFFIC REGULATION ORDER REVIEW - AREA 7

DRAWING TITLE:
**PROPOSED NO WAITING RESTRICTIONS
MIAN STREET, ESCRICK**

AREA:	AREA 7
DATE:	FEB 2014
SCALE:	NTS
DRAWING No.:	A7-TM-GD-WSE3