


- Key:
- Traffic signal pole
 - Signal head
 - Push-button unit with pedestrian signals
 - Above ground on-crossing detector
 - Vehicle detection loop
 - Access chamber - signals cables
 - 100mm duct - signals cables
 - Tactile paving at dropped crossing

SIGNAL STAGES

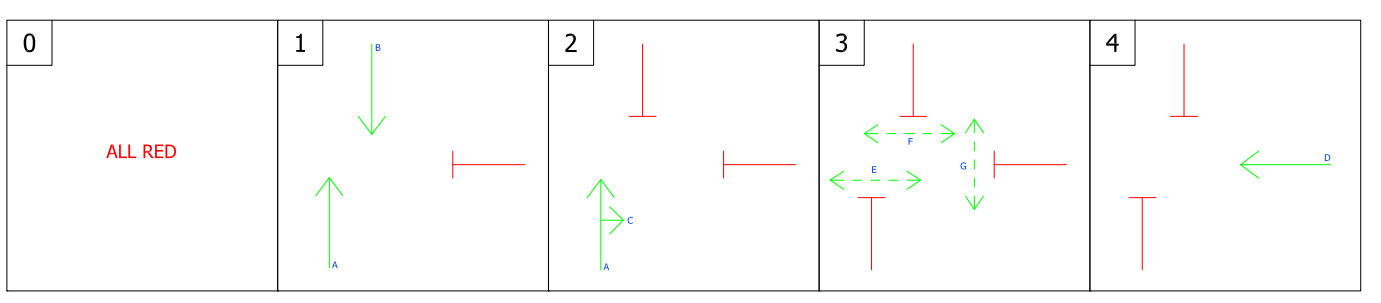

North Yorkshire County Council
Business & Environmental Services
Corporate Director: David Bowe

PROJECT: A19 Escrick

DRAWING TITLE: Traffic Signals Layout

HNY AREA: 7

DATE: October 2018

SCALE: N.T.S.

DRAWING NO.: TSE01